


Exhibitor standard booth

3x3 M.

1. Adjust the height of lockable counter to be W. 0.50 x L. 1.00 x H. 1.00 m.
2. Add 2 spotlight at the back wall
3. Two fluorescent will be placed behind fascia name

3x6 M.

1. Adjust all to be the same as 3x3 m. but increase to 2 sets

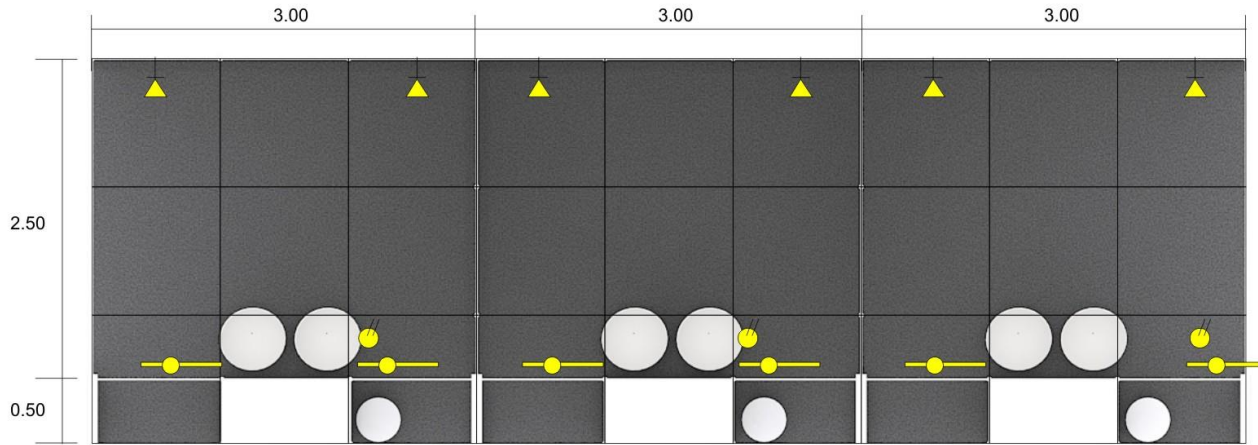

PLAN 1:50

	SPOTLIGHT	2
	SOCKET	1
	BASKET	1
	FLUORESCENT	2




FRONT 1:50



SIDE 1:50


THIS DESIGN IS COPYRIGHT OF KINGSMEN C.M.T.I. CO., LTD. ANY PRODUCTION WITHOUT OUR PERMISSION IS PROHIBITED.

DATE	REVISION	KINGSMEN C.M.T.I. PLC	PROJECT AsiaPac 2016 QSNCC	DRAWING TITLE 3.00x3.00	DATE	DSN.	PAGE NO.
4/4/16					17/6/16		
17/6/16					SCALE 1:50		
					DWN BY krisrock		
				CHECKED BY			

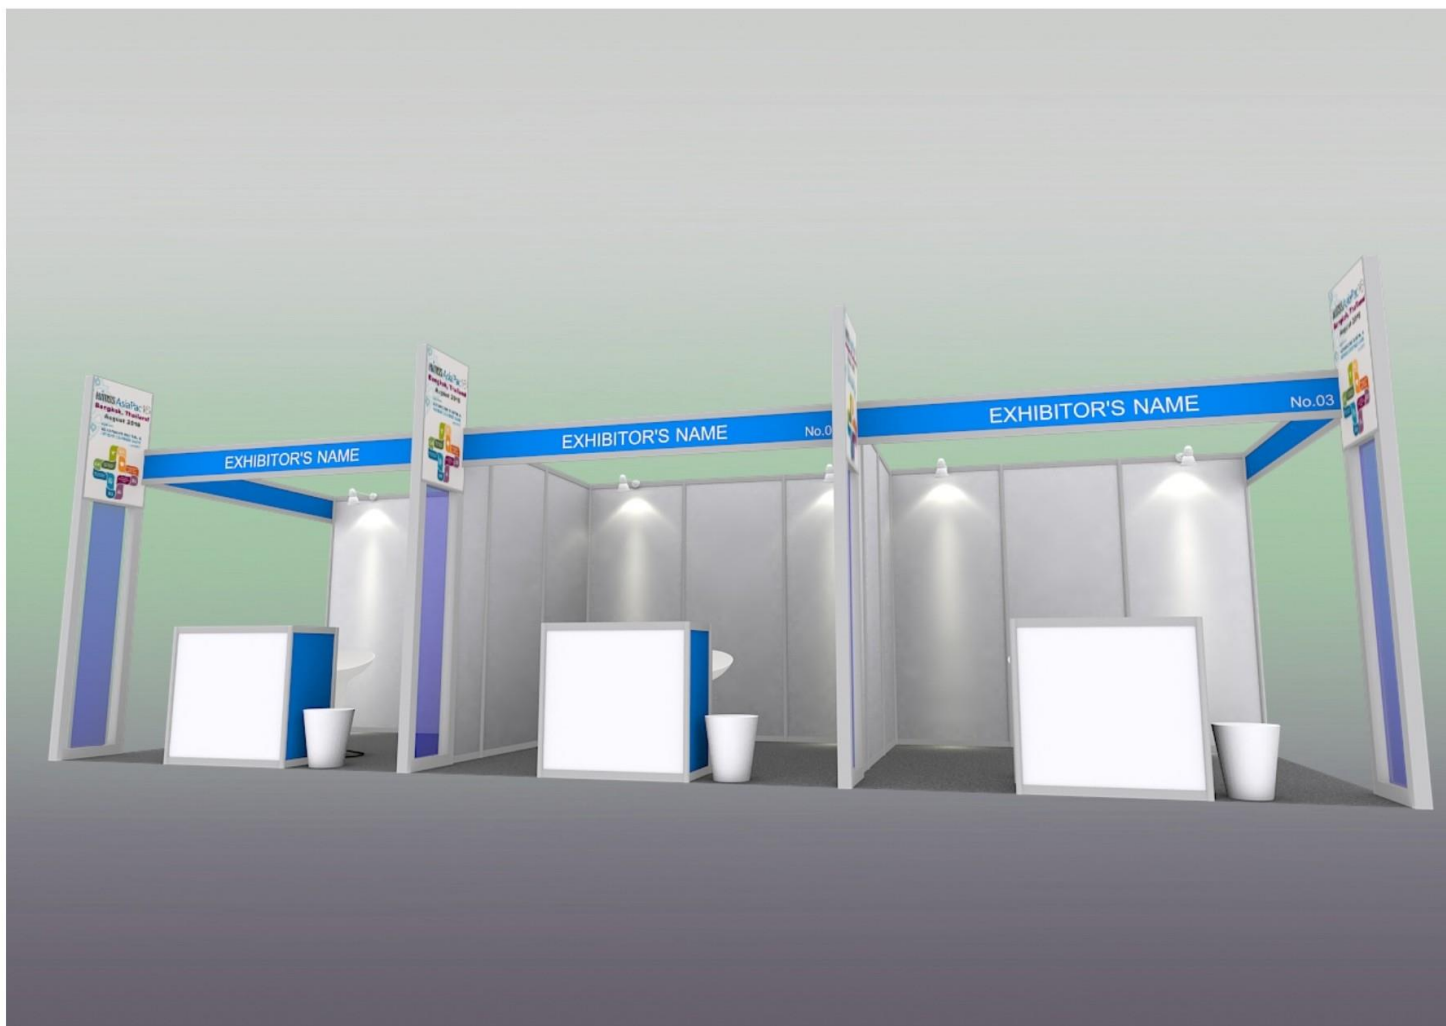

THIS DESIGN IS COPYRIGHT OF KINGSMEN C.M.T.I. CO., LTD. ANY PRODUCTION WITHOUT OUR PERMISSION IS PROHIBITED.

DATE	REVISION	KINGSMEN C.M.T.I. PLC	PROJECT AsiaPac 2016 QSNCC	DRAWING TITLE	DATE 17/6/16	DSN.
4/4/16				3.00x3.00	SCALE	
17/6/16				CHECKED BY	DWN BY krisrock	SP-16-001
						PAGE NO. 2

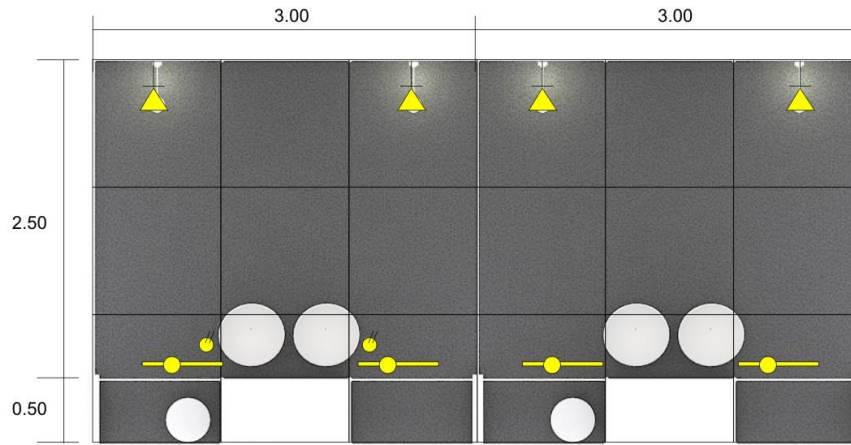


PLAN 1:50

	SPOTLIGHT	4
	SOCKET	2
	BASKET	2
	FLUORESCENT	4




FRONT 1:50

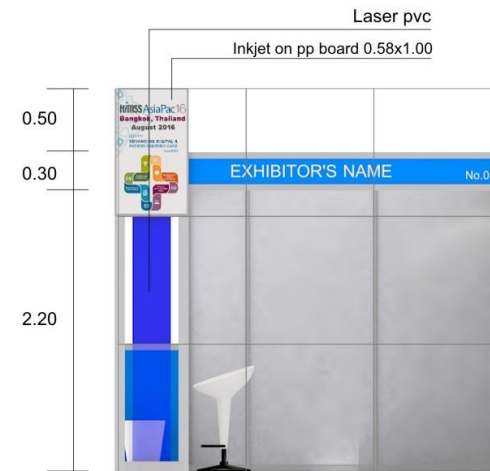

SIDE 1:50

THIS DESIGN IS COPYRIGHT OF KINGSMEN C.M.T.I. CO., LTD. ANY PRODUCTION WITHOUT OUR PERMISSION IS PROHIBITED.

DATE	REVISION	KINGSMEN C.M.T.I. PLC	PROJECT	DRAWING TITLE	DATE	DSN.
4/4/16			AsiaPac 2016	3.00x3.00	17/6/16	SP-16-001
17/6/16			QSNCC	CHECKED BY	SCALE 1:50	
					DWN BY krisrock	PAGE NO. 3

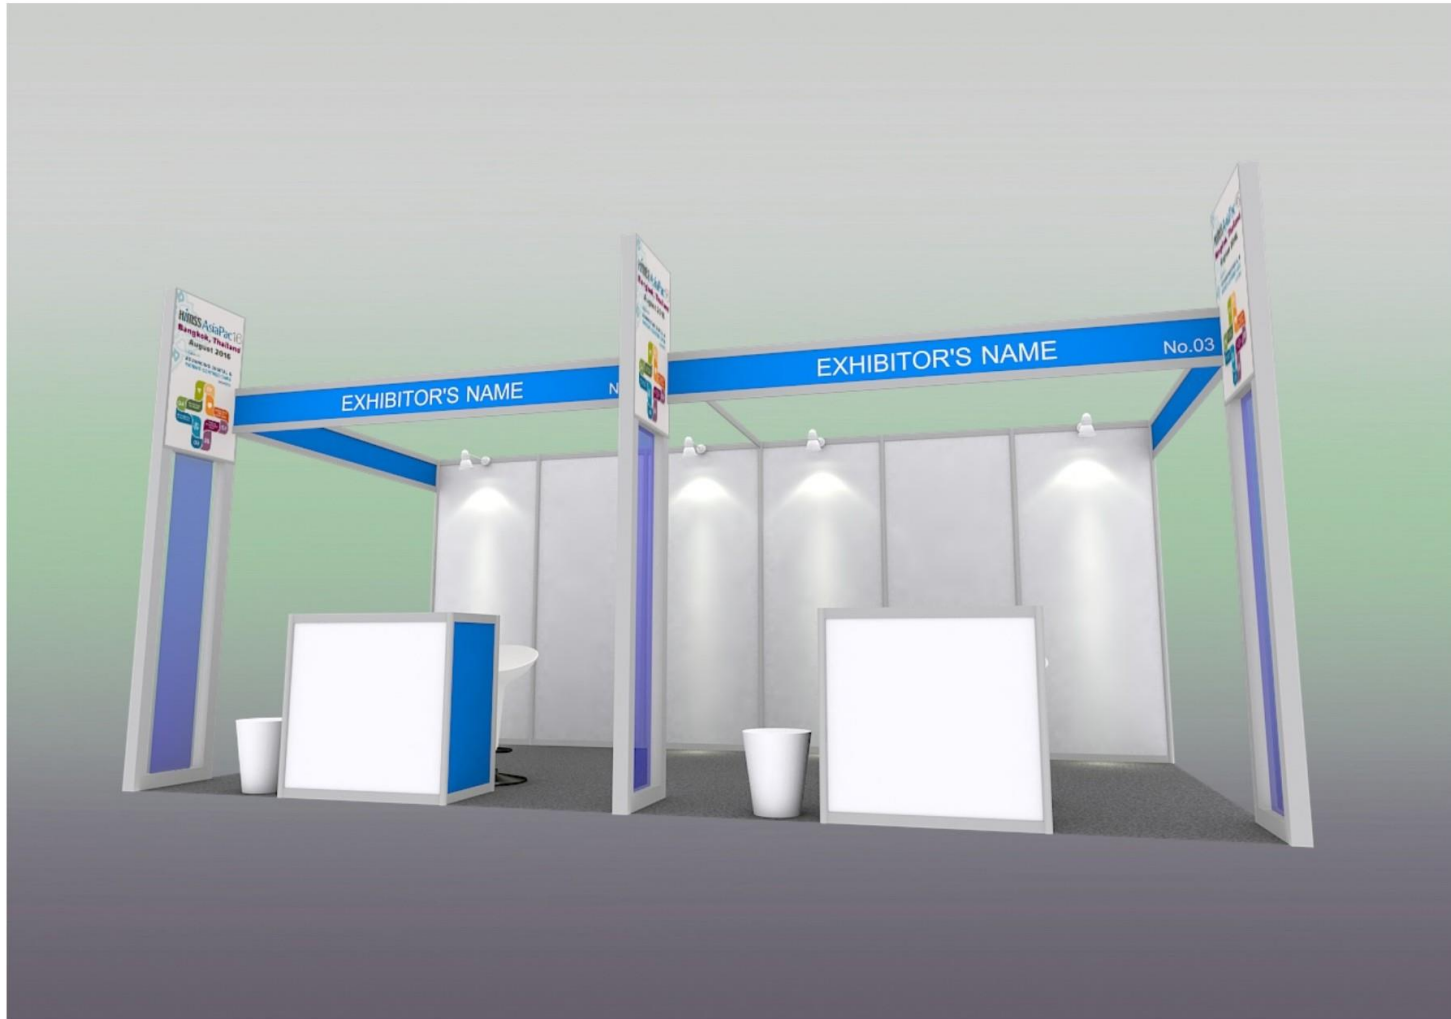

THIS DESIGN IS COPYRIGHT OF KINGSMEN C.M.T.I. CO., LTD. ANY PRODUCTION WITHOUT OUR PERMISSION IS PROHIBITED.

DATE	REVISION	KINGSMEN C.M.T.I. PLC	PROJECT AsiaPac 2016 QSNCC	DRAWING TITLE	DATE 17/6/16	DSN.
4/4/16					SCALE	
17/6/16				3.00x3.00		SP-16-001
				CHECKED BY	DWN BY krisrock	PAGE NO. 4