


BT CONVENTION CENTRE

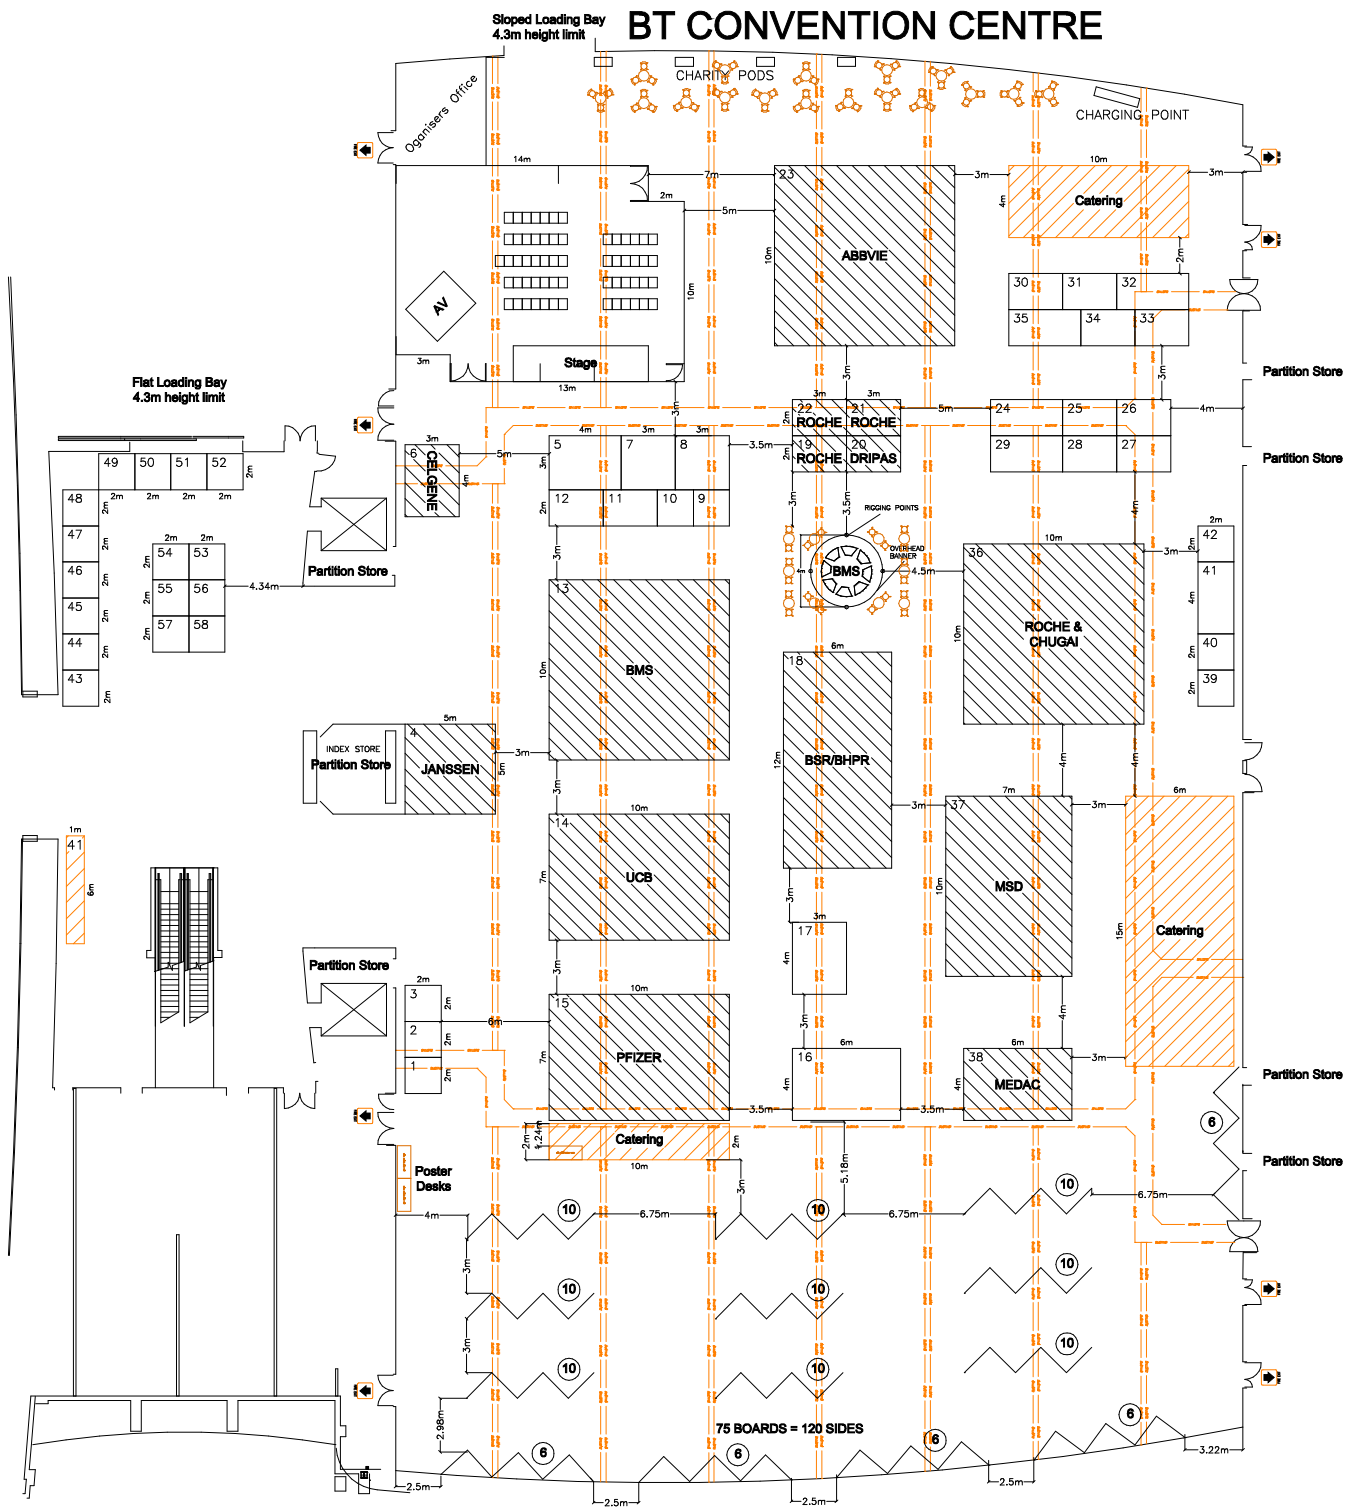

- REVISIONS**
 INITIAL PLAN KM 31/5/13
 BASED ON 2013 STANDS
 REV 1 EED 5-6/9/13
 EMAIL HG 5-9/9/13
 REV 2 EED 11/9/13
 EMAIL HG 11/9/13
 REV 2A EED 1/10/13
 EMAIL HG 1/10/13
 REV 3A EED 21/11/13
 EMAIL LM 21/11/13
 REV 4A KM 6/12/13
 EMAIL LM 5/12/13
 REV 4b KM 9/12/13
 EMAIL LM 9/12/13
 REV 4c EED 19/12/13
 EMAIL LM 19/12/13
 REV 4d EED 24/1/14
 EMAIL LM 24/1/14
 REV 5 EED 27/1/14
 EMAIL LM 27/1/14

DWG FILE RHE-LV14
 JOB NO. J7846
 BOMPAC
 SCALE NTS

ALL DIMENSIONS METRES UNLESS SHOWN OTHERWISE.
 DO NOT SCALE THIS DRAWING

45 TYPICAL SPACE ONLY STAND
 16m x 4m

EVENT
 RHEUMATOLOGY
 2014

VENUE
 BTCC LIVERPOOL
 HALL 2

CLIENT
 BRITISH SOCIETY
 FOR RHEUMATOLOGY

CONTACT
 L McCLENAGHAN

OPEN DATES
 1/5/14 15:00-22:00

BUILD
 27/4/14 8:00-22:00

DISMANTLE
 29/4-1/5/14

STRUCTURE
 CLICK ftz BLUE F

INDEX group
 1 LOMAX STREET RADCLIFFE
 MANCHESTER M26 1PX
 TEL: 0161 723 6100
 FAX: 0161 723 4744

75 BOARDS = 120 SIDES